







Dispositionsforslag

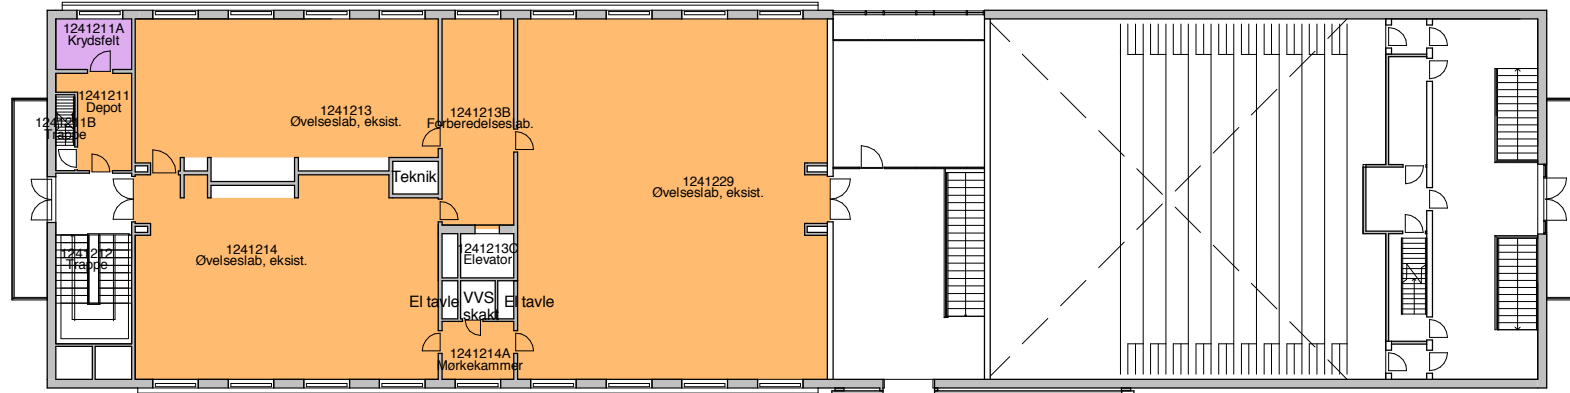
  	
<h3>Oversigtsplan</h3> <h4>Bartholin Etage 0</h4> <p>Disponering, opdeling og funktioner</p>	
<p>■ ARKITEKT: CUBO ARKITEKTER A/S</p> <p>□ INGENIØR: Lemming & Eriksson a:s</p>	<p>Telefon: 86 93 94 00</p> <p>Telefon: 56 65 28 40</p>
<p>Sag nr.: 1010</p> <p>Tegner: TT</p> <p>Kontrol: TS</p>	<p>Bygning: Bartholin</p> <p>Mål: 1 : 300</p> <p>Dato.: 14.11.2012</p>
<p>Tegn. nr.: A(B)1.00</p>	



- 1-Forskningenheder
- 2-Institutfaciliteter og core-faciliteter
- 4-Undervisningsfaciliteter
- 5-Sekundær rum
- 6-Fordelingsarealer

Dispositionsforslag

  	
<h3>Oversigtsplan</h3> <h4>Bartholin Etage 1</h4> <p>Disponering, opdeling og funktioner</p>	
<p>■ ARKITEKT: CUBO ARKITEKTER A/S ☐ INGENIØR: Lemming & Eriksson a.s</p>	<p>Telefon: 86 93 94 00 Telefon: 56 65 28 40</p>
<p>Sag nr.: 1010 Tegner: TT Kontrol: TS</p>	<p>Bygning: Bartholin Mål: 1 : 300 Dato.: 14.11.2012</p>
<p>Tegn. nr.: A(B)1.01</p>	



- 1-Forskningsenheder
- 2-Institutfaciliteter og core-faciliteter
- 4-Undervisningsfaciliteter
- 5-Sekundær rum
- 6-Fordelingsarealer



Dispositionsforslag

<h3>Oversigtsplan</h3> <h4>Bartholin Etage 2</h4> <p>Disponering, opdeling og funktioner</p>					
<p>■ ARKITEKT: CUBO ARKITEKTER A/S</p> <p>☐ INGENIØR: Lemming & Eriksson a/s</p>			<p>Telefon: 86 93 94 00</p> <p>Telefon: 56 65 28 40</p>		<p>Sag nr.: 1010</p> <p>Tegner: TT</p> <p>Kontrol: TS</p> <p>Tegn. nr.: A(B)1.02</p>
					<p>Bygning: Bartholin</p> <p>Mål: 1 : 300</p> <p>Dato.: 14.11.2012</p>



Dispositionsforslag



AARHUS
UNIVERSITET

AU HEALTH, INSTITUT FOR BIOMEDICIN



BYGNINGSSTYRELSEN

**Oversigtsplan
Bartholin Etage 3**

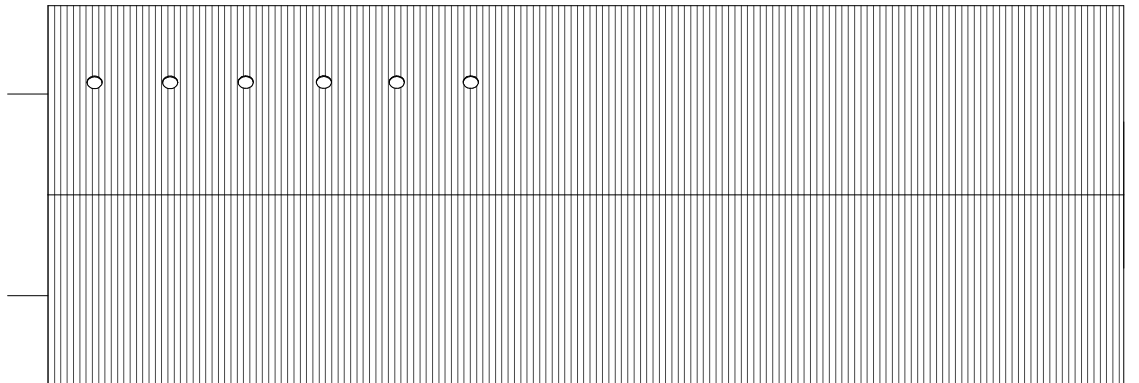
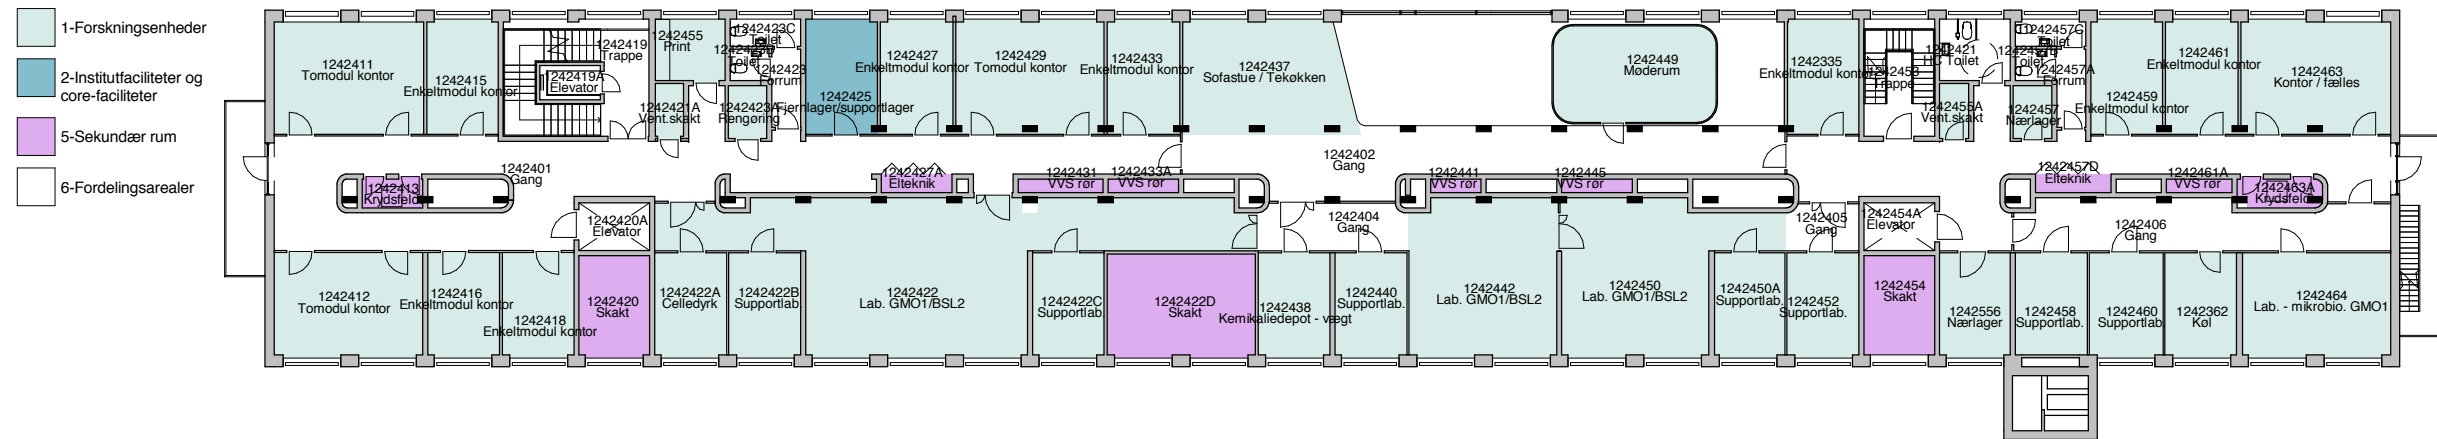
Disponering, opdeling og funktioner

■ ARKITEKT: CUBO ARKITEKTER A/S
□ INGENIØR: Lemming & Eriksson a/s




Telefon: 86 93 94 00
Telefon: 56 65 28 40

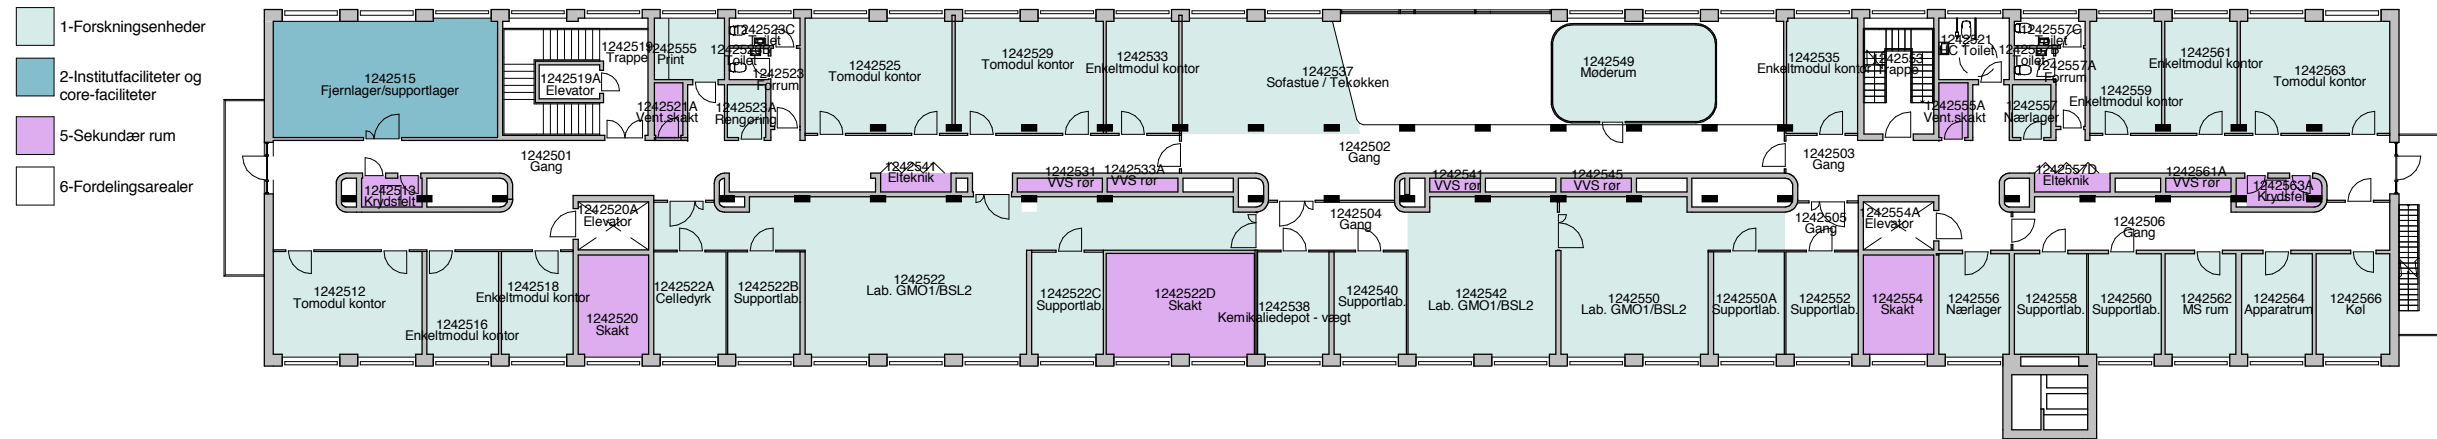
Sag nr.: 1010	Bygning: Bartholin
Tegner: TT	Mål: 1 : 300
Kontrol: TS	Dato.: 14.11.2012

Tegn. nr.: **A(B)1.03**






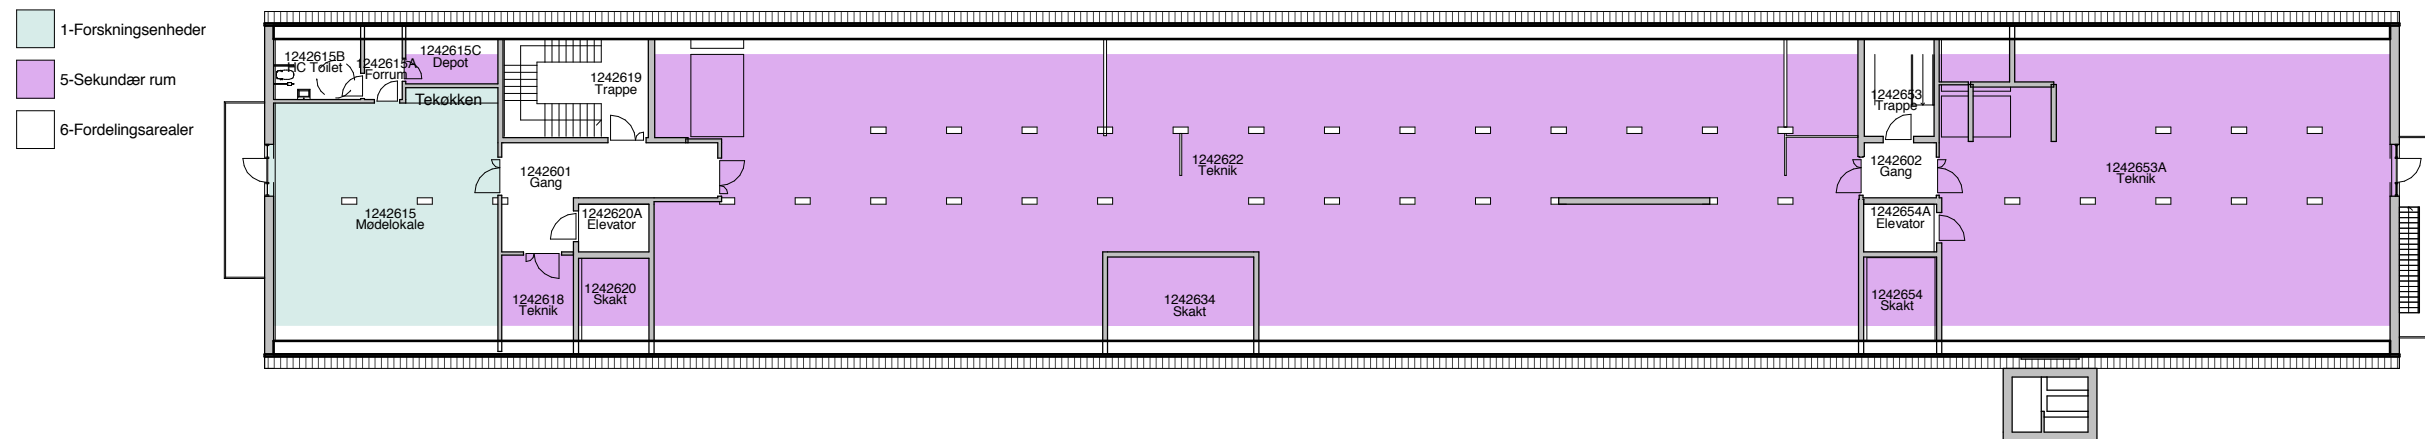
Dispositionsforslag

  	<p>Oversigtsplan Bartholin Etage 4 Disponering, opdeling og funktioner</p>	
	<p>Sag nr.: 1010 Tegner: TT Kontrol: TS</p>	<p>Bygning: Bartholin Mål: 1 : 300 Dato.: 14.11.2012</p>
<p>■ ARKITEKT: CUBO ARKITEKTER A/S □ INGENIØR: Lemming & Eriksson a.s</p>	<p>Telefon: 86 93 94 00 Telefon: 56 65 28 40</p>	<p>Tegn. nr.: A(B)1.04</p>






Dispositionsforslag

  	
Oversigtsplan Bartholin Etage 5 Disponering, opdeling og funktioner	
■ ARKITEKT: CUBO ARKITEKTER A/S ☐ INGENIØR: Lemming & Eriksson a.s	Telefon: 86 93 94 00 Telefon: 56 65 28 40
Sag nr.: 1010 Tegner: TT Kontrol: TS	Bygning: Bartholin Mål: 1 : 300 Dato.: 14.11.2012 Tegn. nr.: A(B)1.05



Dispositionsforslag

  	
Oversigtsplan Bartholin Etage 6 Disponering, opdeling og funktioner	
Sag nr.: 1010	Bygning: Bartholin
Tegner: TT	Mål: 1 : 300
Kontrol: TS	Dato.: 14.11.2012
■ ARKITEKT: CUBO ARKITEKTER A/S ☐ INGENIØR: Lemming & Eriksson a:s	Telefon: 86 93 94 00 Telefon: 56 65 28 40
Tegn. nr.: A(B)1.06	